




Habitat for Humanity Shed Project

FRCC CONSTRUCTION TEAM:

- KAMRI GUZMAN
- MATT KING
- CLARE FREESEMAN
- PARKER NASH
- DALTON SMITH
- DAKOTA MCNEILL
- MARSHALL HOLLIDAY
- CASSIDY VAUGHAN
- MATT PENDLAND




2 FRONT VIEW  
1/2" = 1'-0"

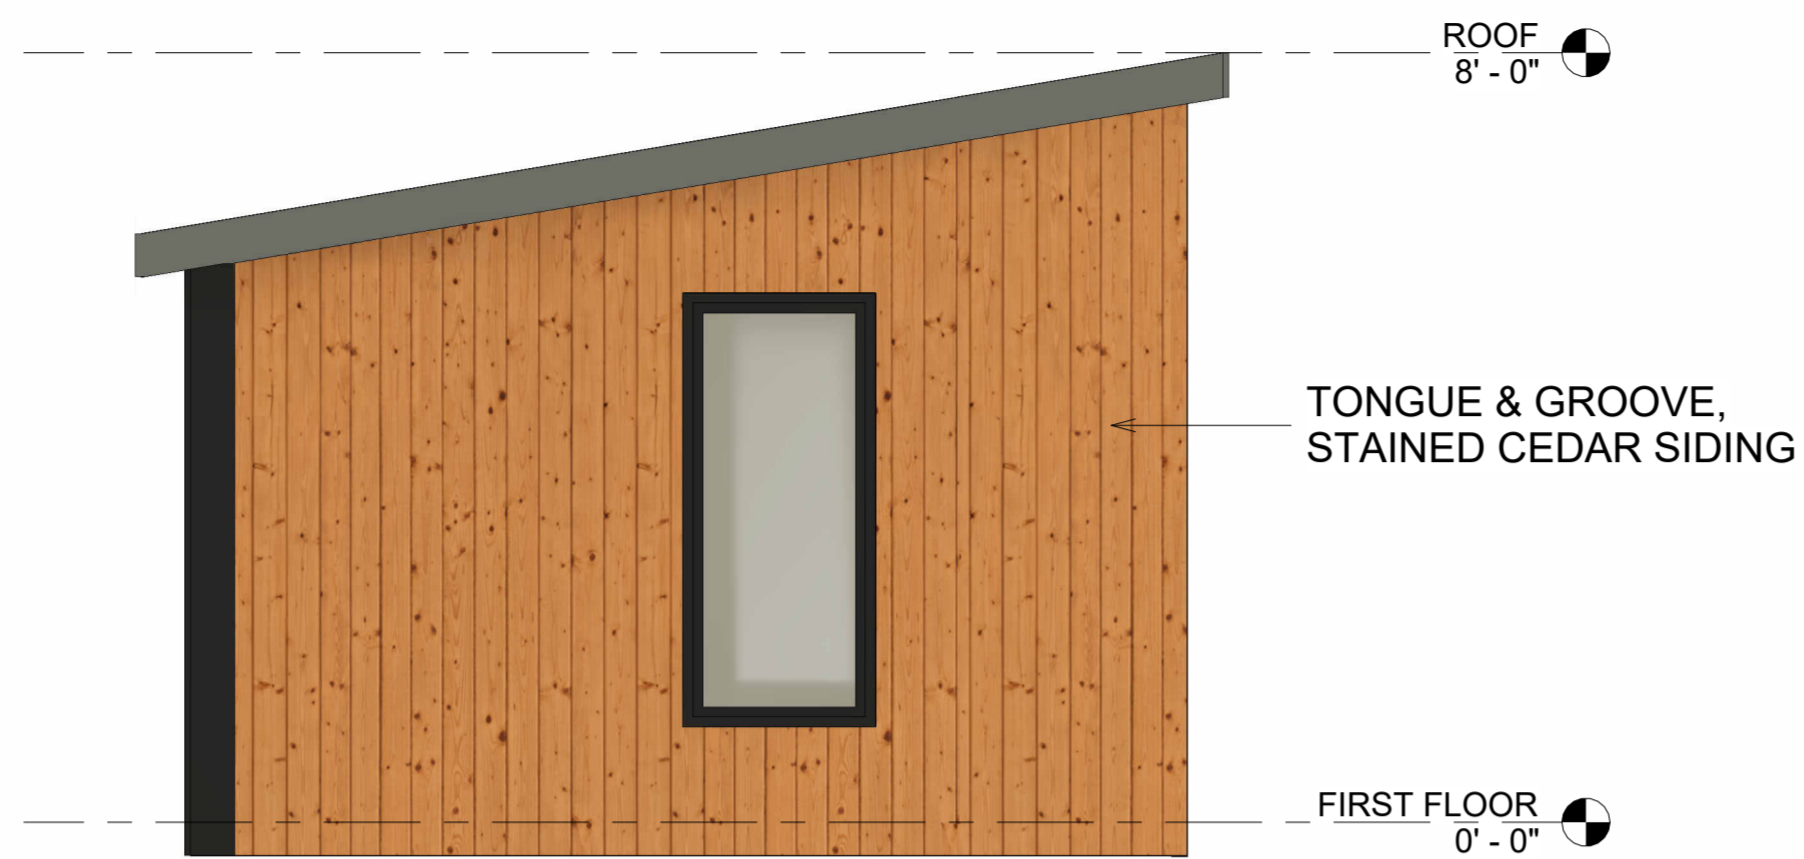


3 LEFT SIDE  
1/2" = 1'-0"



4 RIGHT SIDE  
1/2" = 1'-0"

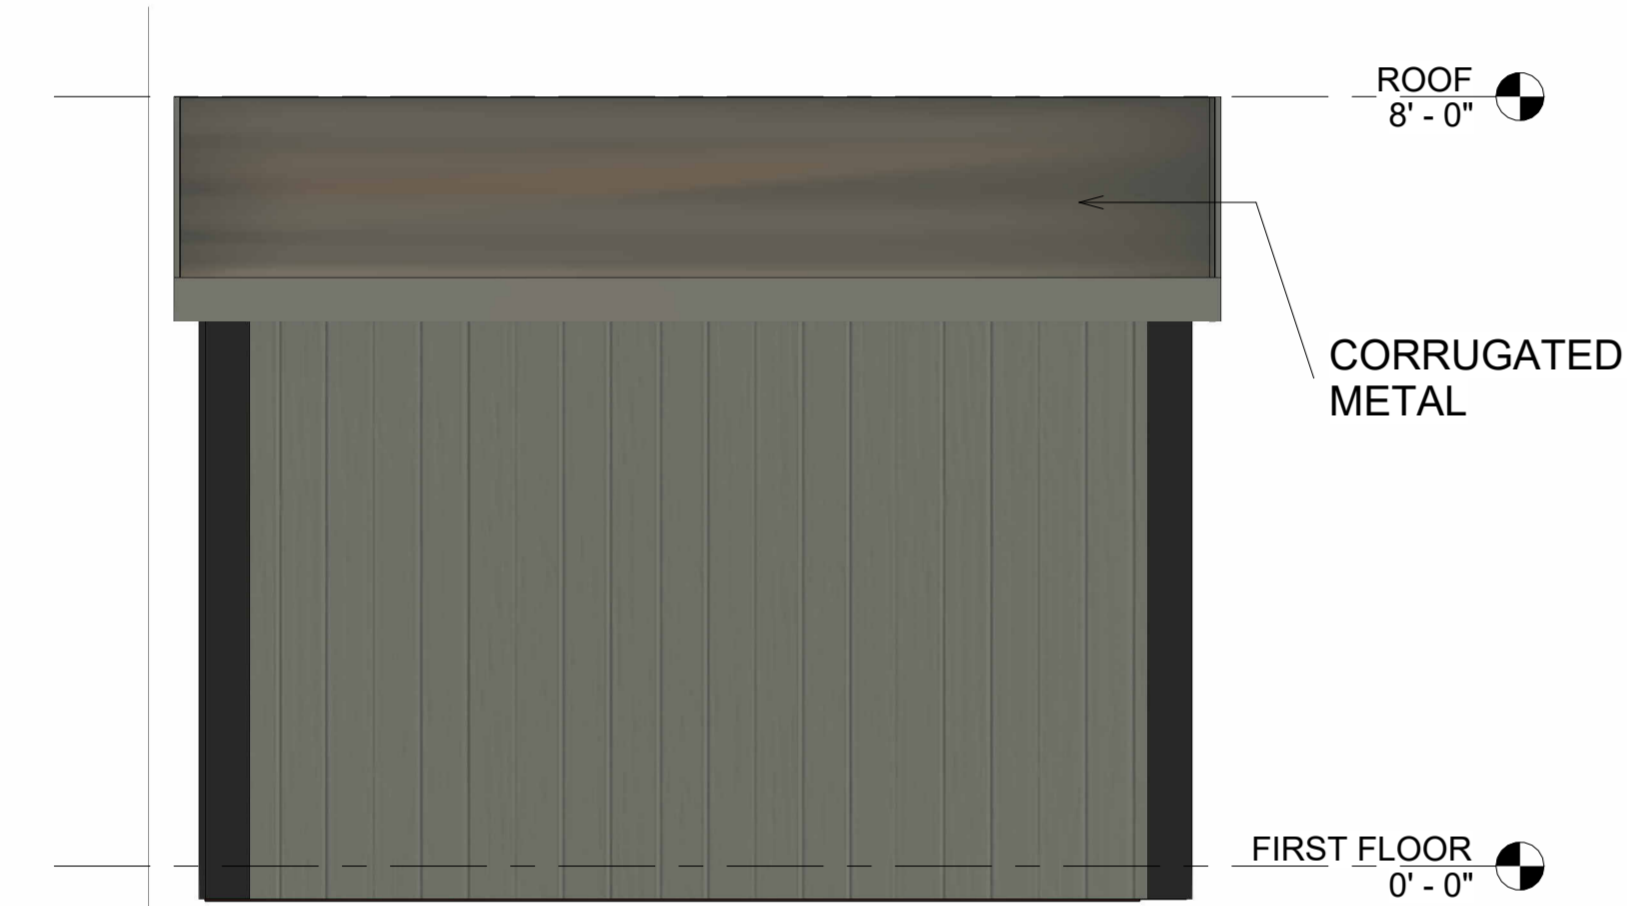

1 BACK VIEW  
1/2" = 1'-0"

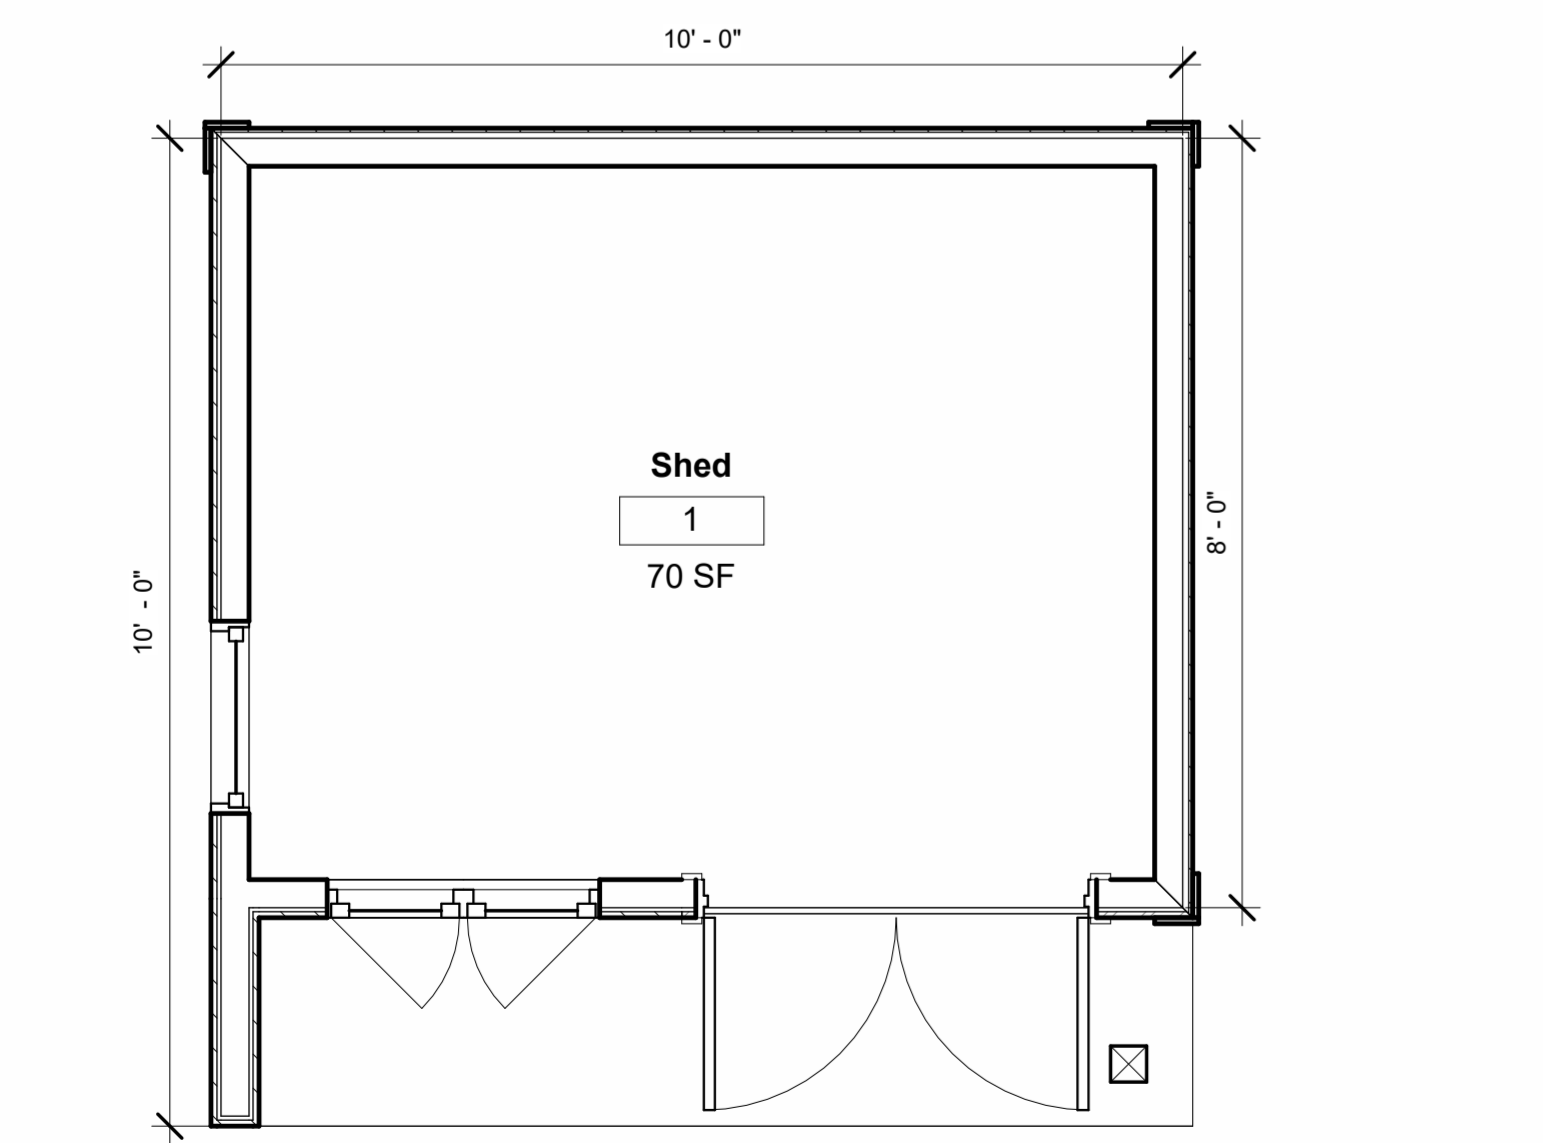

6 FIRST FLOOR  
1/2" = 1'-0"



No.	Description	Date

Habitat For Humanity Shed

Date 01/24/2024  
 Drawn by Kamri Guzman  
 Checked by Jamie Hahn

A0

Scale 1/2" = 1'-0"